


Right Turn Lane Location


* – if Bike Path or Trail construction is required.

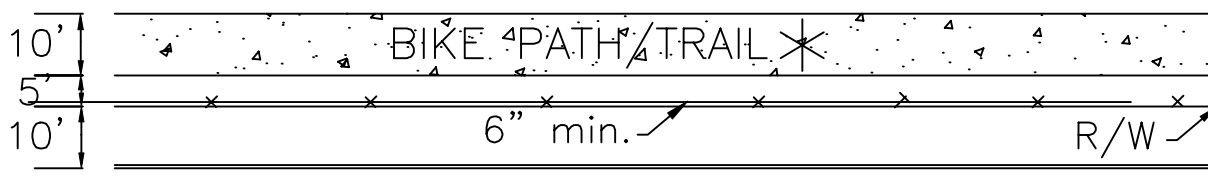

Mid - Block Location

Notes:

1. Fence shall be located 6" (minimum) outside of street right-of-way.
2. Bike Path may meander outside of right turn and bus bay areas.
3. Refer to City Std. Dwg. P-74 for details.

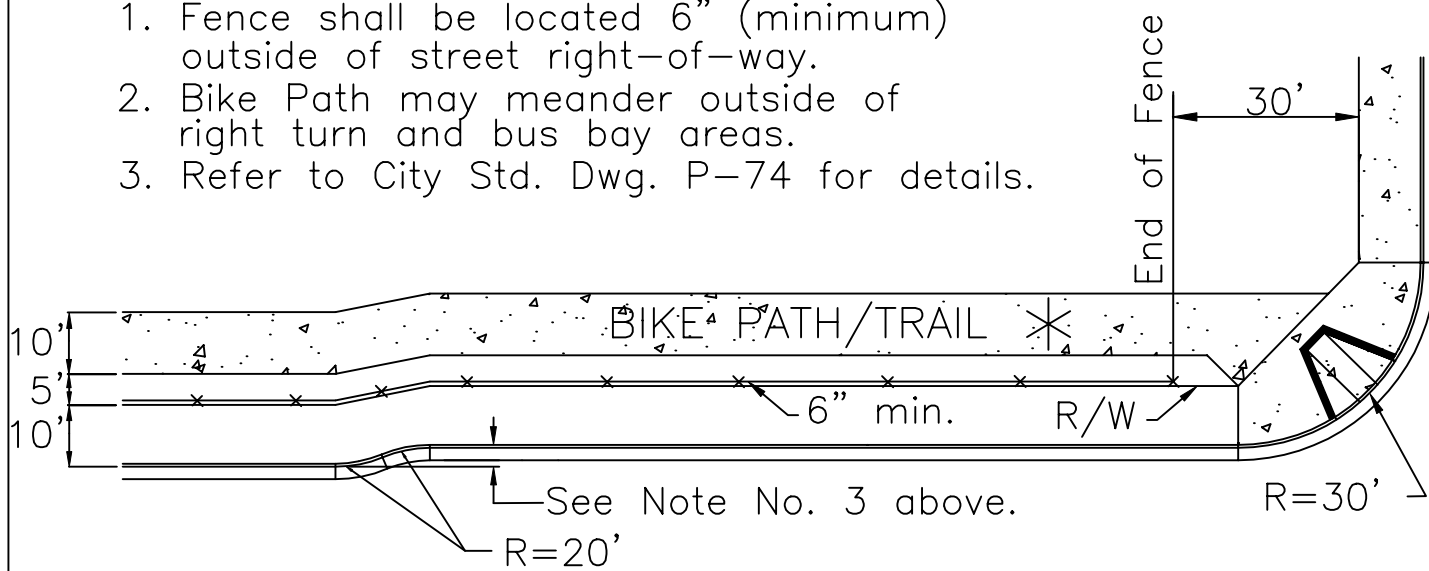

Bus Bay Location